



# Central Park

## APARTMENTS

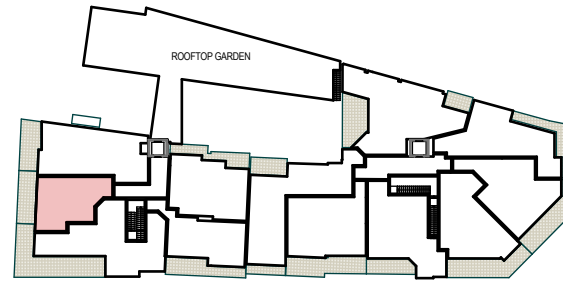

FIRST FLOOR PLAN

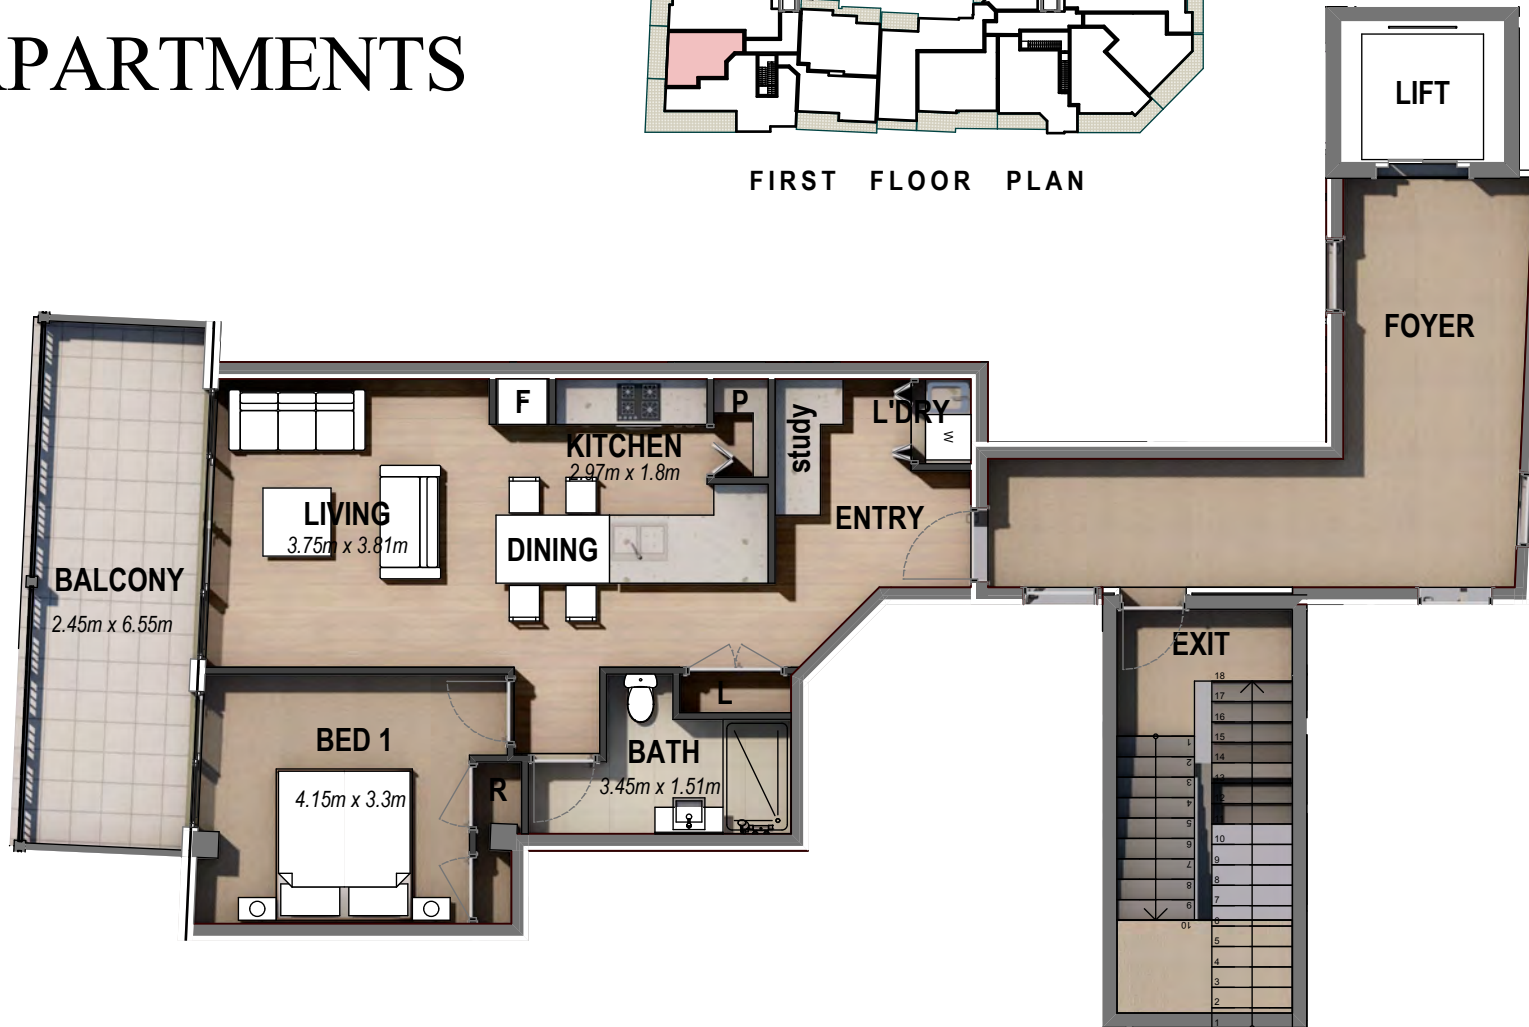

**APARTMENT 07**  
Scale 1:100

Net Floor Area: 58.56m<sup>2</sup>  
Balcony Area: 16.72m<sup>2</sup>

