



# Central Park

## APARTMENTS

Floor Area: 57.99m<sup>2</sup>  
Balcony Area: 15.33m<sup>2</sup>

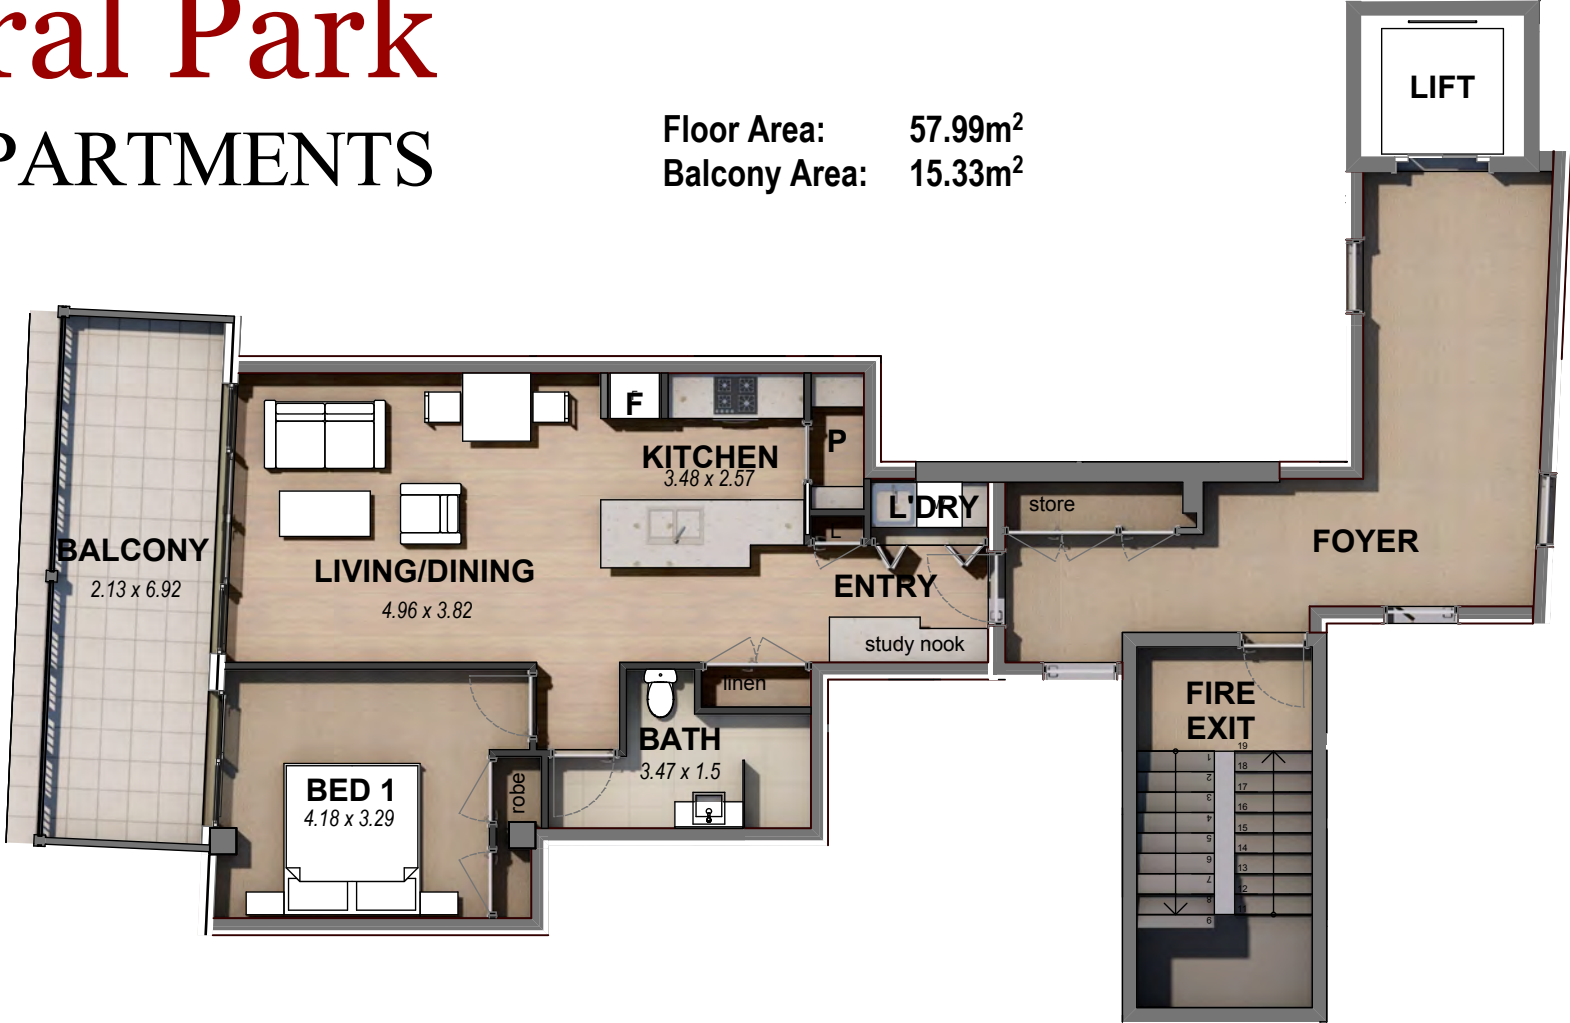

**APARTMENT 19**  
Scale 1:100

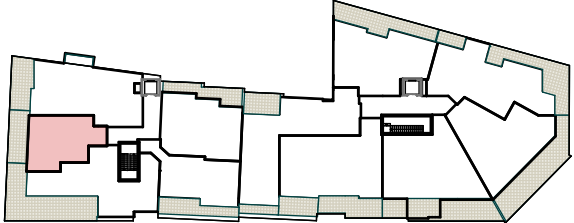

SECOND FLOOR PLAN

